


**KEY:**

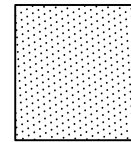


ASPHALTED AREAS

**PORT EQUIPMENT:**

- (A) CERETTI TANFANI  
RAIL MOUNTED GANTRY CRANE
- (B) CERETTI TANFANI  
RAIL MOUNTED GANTRY CRANE
- (C) TAKRAF  
RAIL MOUNTED SLEWING CRANE
- (E) STOTHERT & PITT  
RAIL MOUNTED SLEWING CRANE

TOTAL LAND AREA : 445,000 M2  
TOTAL SEA AREA : 250,000 M2

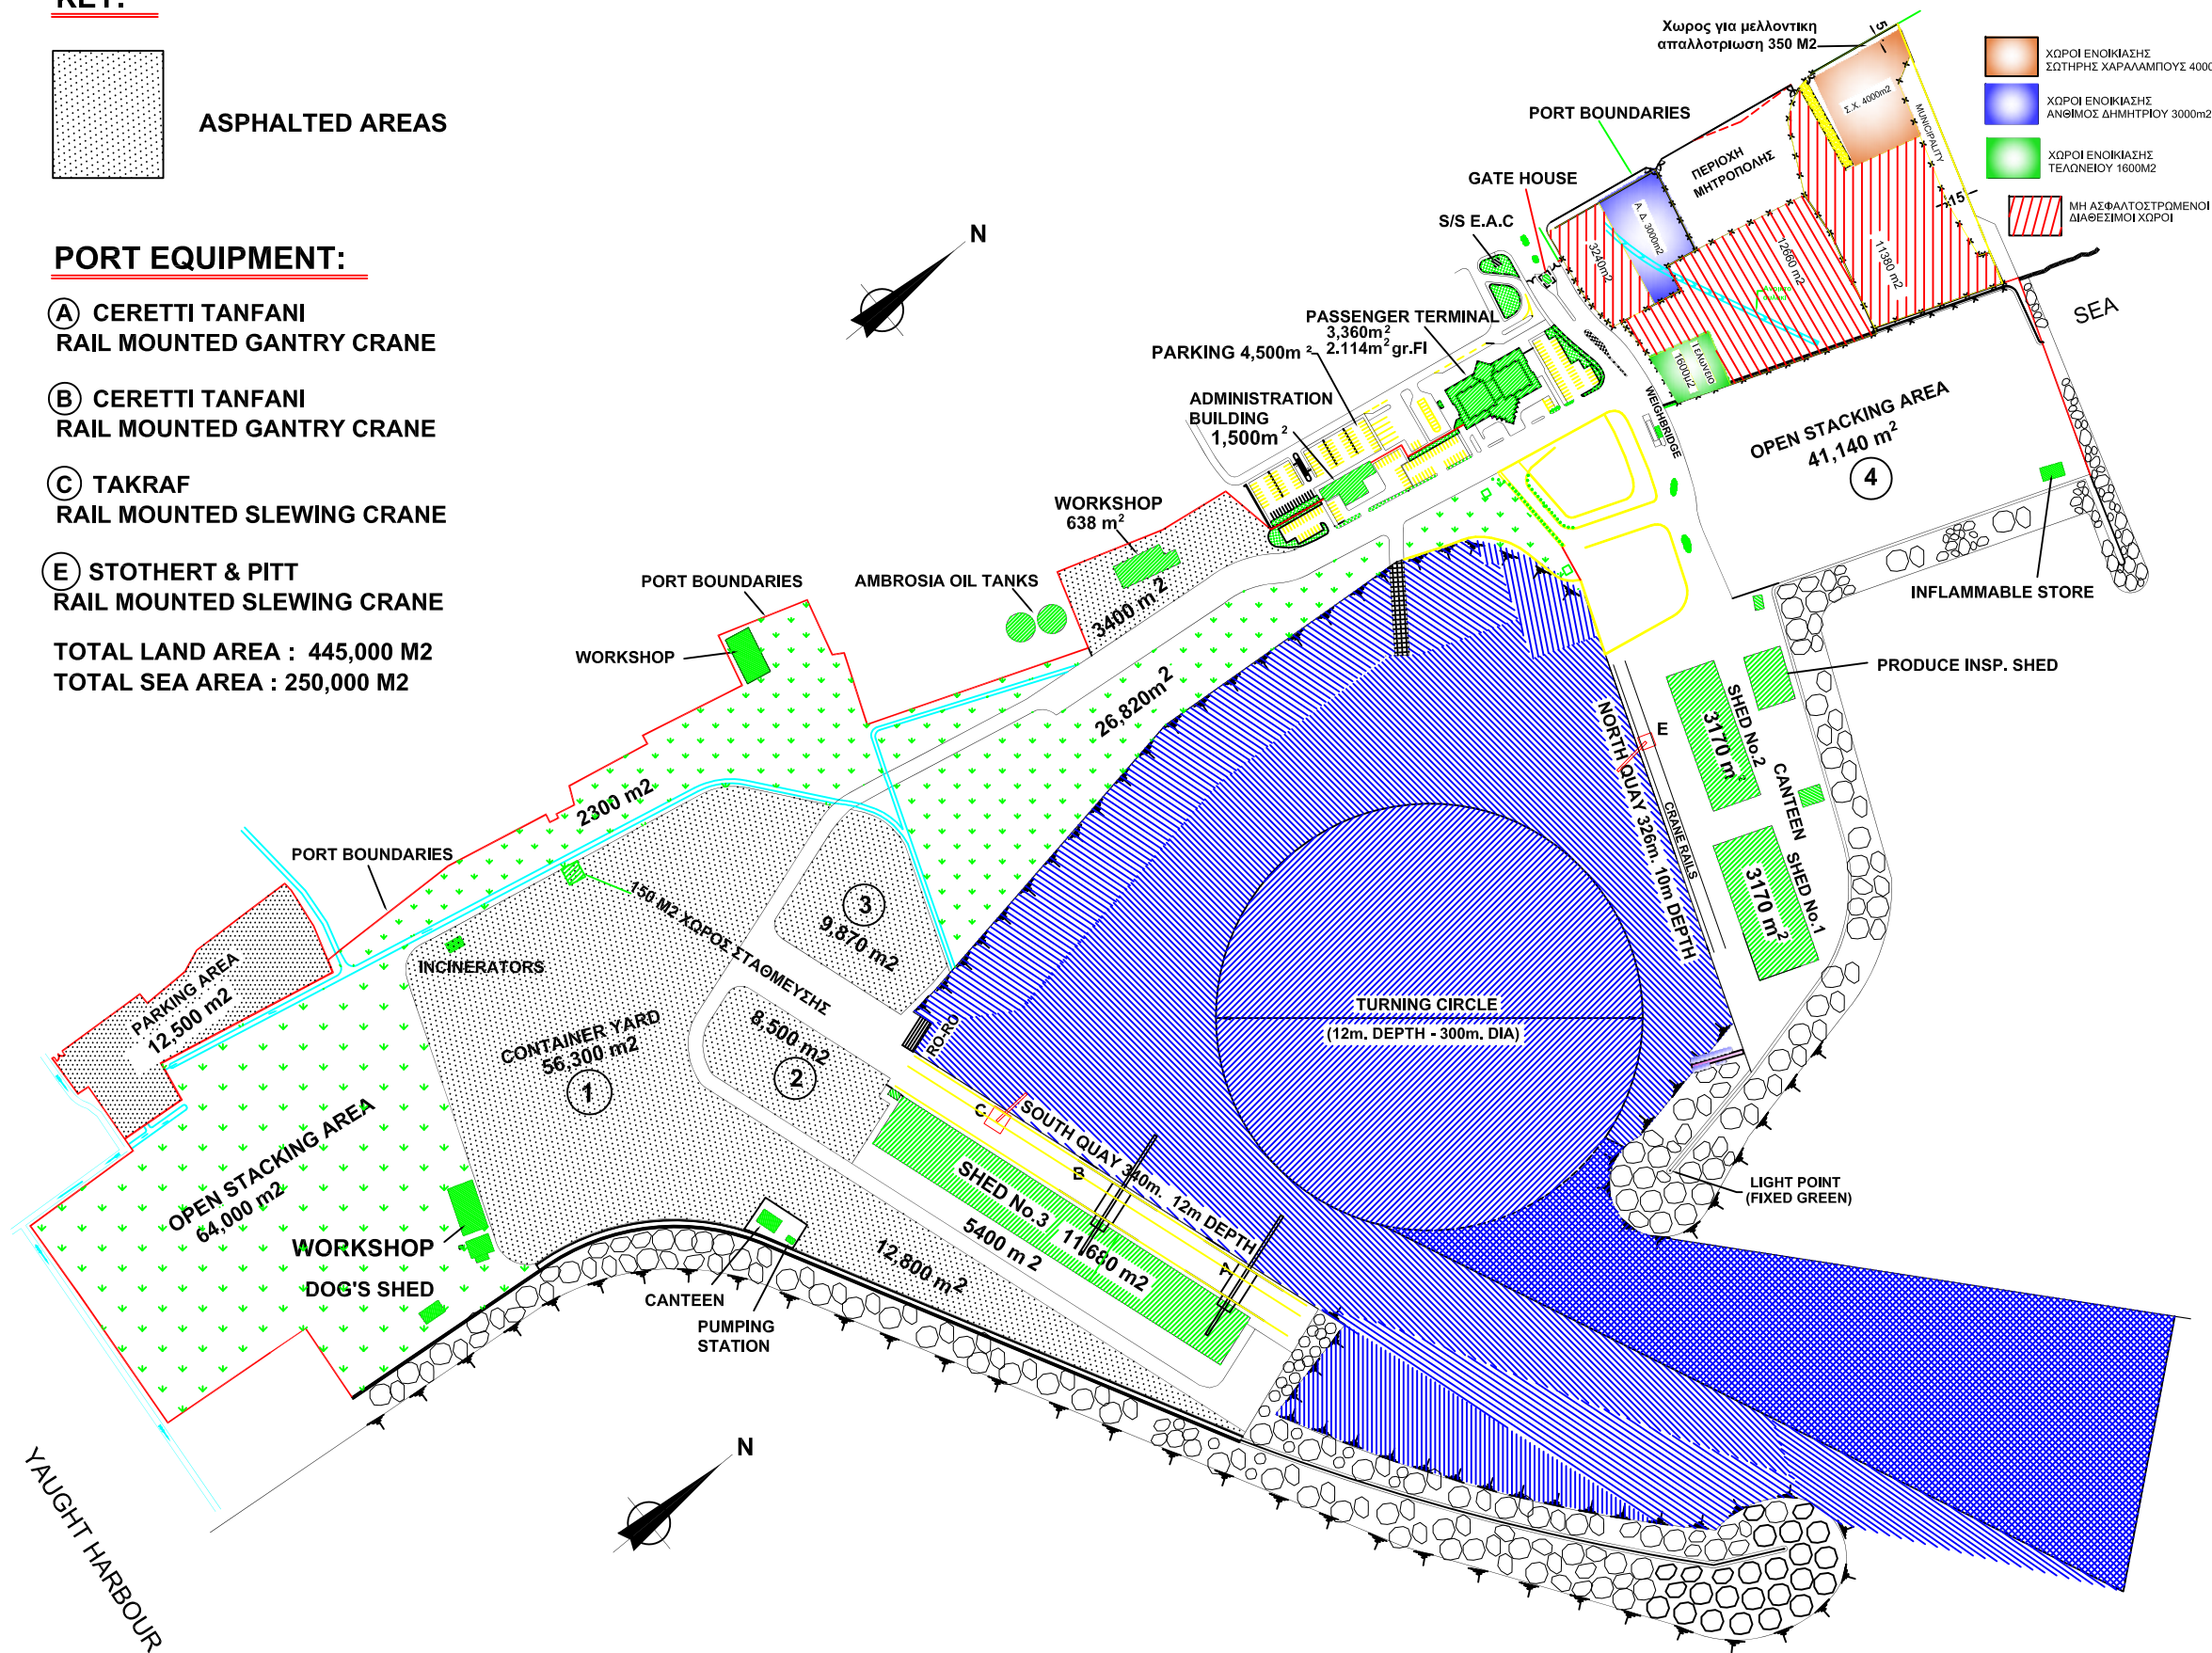

YAUGHT HARBOUR



DEPTHS ARE IN METRES REFERRED TO MLW.